


# Cable Suspension System (CSS) - Uplight - HAILEY / KELSEY Fixtures


CABLE SPACING INFORMATION: INDIVIDUAL FIXTURES

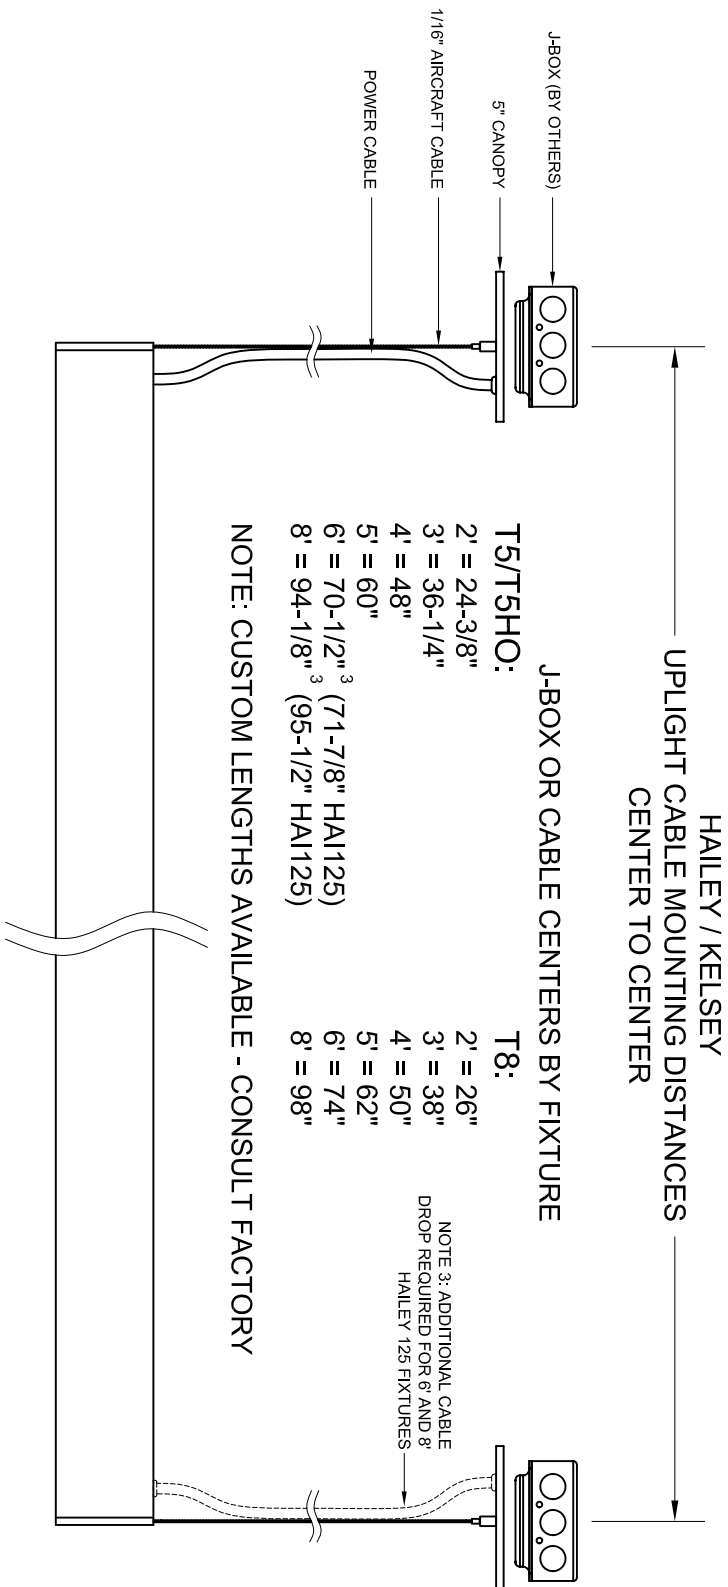

## NOTES:

- 1) DIMENSIONS ARE FOR **INDIVIDUAL UPLIGHT** FIXTURES ONLY
- 2) REMOTE DIMMING BALLAST FIXTURES WILL REQUIRE A POWER FEED FOR EACH LAMP\*
- 3) 6' AND 8' HAILEY 125 FIXTURES REQUIRE A POWER FEED AT BOTH ENDS OF THE FIXTURE
- 4) 125 FIXTURES ARE NOT AVAILABLE WITH T8 LAMPS
- 5) CONSULT FACTORY WITH QUESTIONS OR SPECIFIC REQUESTS

\*DIMMING BALLASTS HAVE RELATIVELY SHORT LEAD LENGTH LIMITATIONS - CONSULT FACTORY

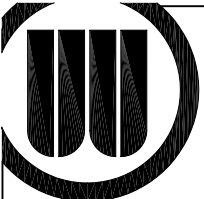

BIRCHWOOD LIGHTING, INC.

1302 E. HUNTER AVE.  
SANTA ANA, CA 92705  
PHONE: 714.550.7118  
FAX: 714.550.7151

HAILEY / KELSEY CSS UPLIGHT CABLE SPACING INFORMATION