


Cable Suspension System (CSS) - Uplight - HAILEY / KELSEY / KELSEY 125 Fixtures

CABLE SPACING INFORMATION: INDIVIDUAL FIXTURES

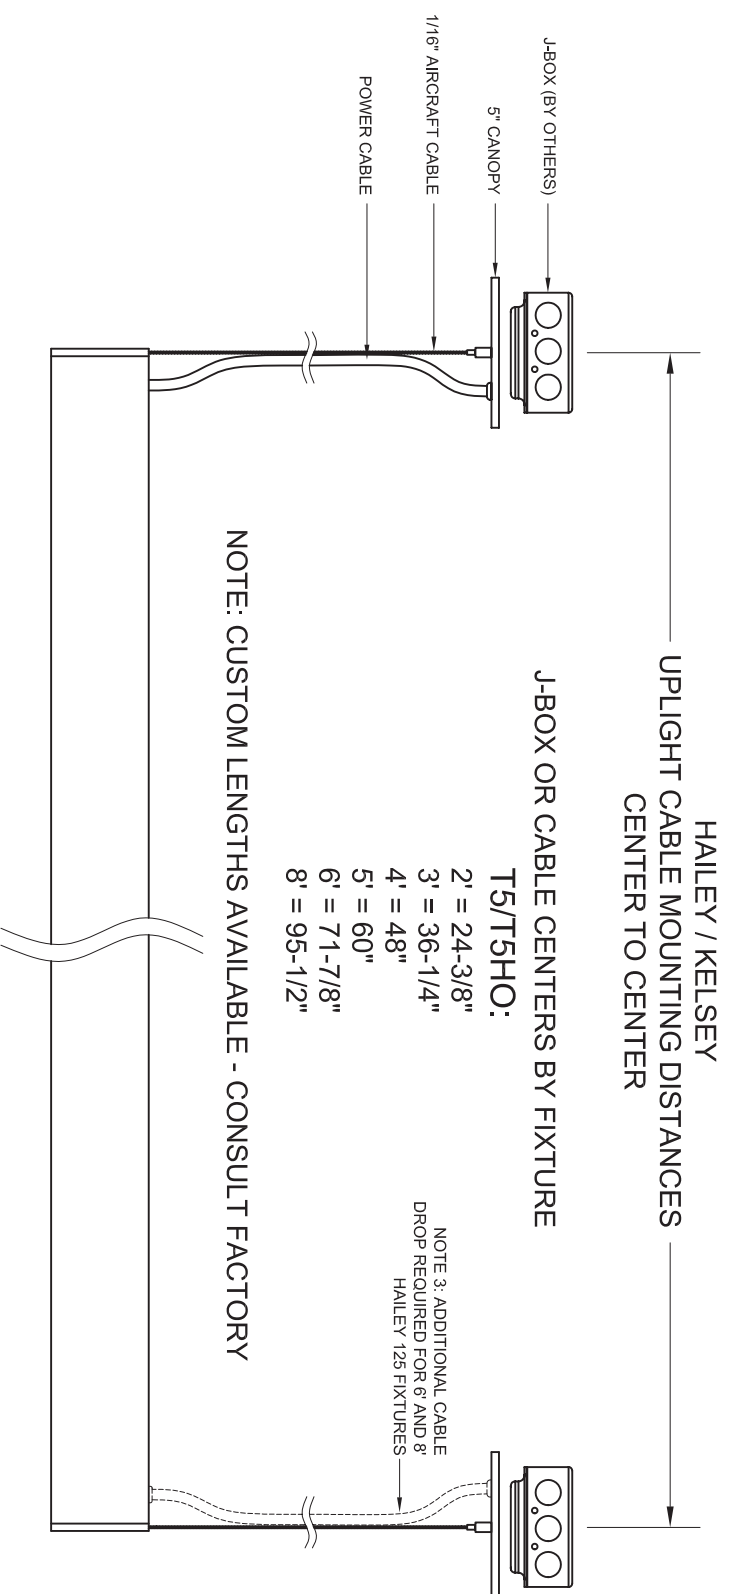

NOTES:

- 1) DIMENSIONS ARE FOR **INDIVIDUAL UPLIGHT** FIXTURES ONLY
- 2) REMOTE DIMMING BALLAST FIXTURES WILL REQUIRE A POWER FEED FOR EACH LAMP*
- 3) 6' AND 8' HAILEY 125 FIXTURES REQUIRE A POWER FEED AT BOTH ENDS OF THE FIXTURE
- 4) 125 FIXTURES ARE NOT AVAILABLE WITH T8 LAMPS
- 5) CONSULT FACTORY WITH QUESTIONS OR SPECIFIC REQUESTS

*DIMMING BALLASTS HAVE RELATIVELY SHORT LEAD LENGTH LIMITATIONS - CONSULT FACTORY



BIRCHWOOD LIGHTING, INC.

1302 E. HUNTER AVE.
SANTA ANA, CA 92705
PHN: 714.550.7118
FAX: 714.550.7151

HAILEY / KELSEY CSS UPLIGHT CABLE SPACING INFORMATION