


Cable Suspension System (CSS) - Downlight - HAILEY / KELSEY 225 and 325 Fixtures

CABLE SPACING INFORMATION: INDIVIDUAL FIXTURES

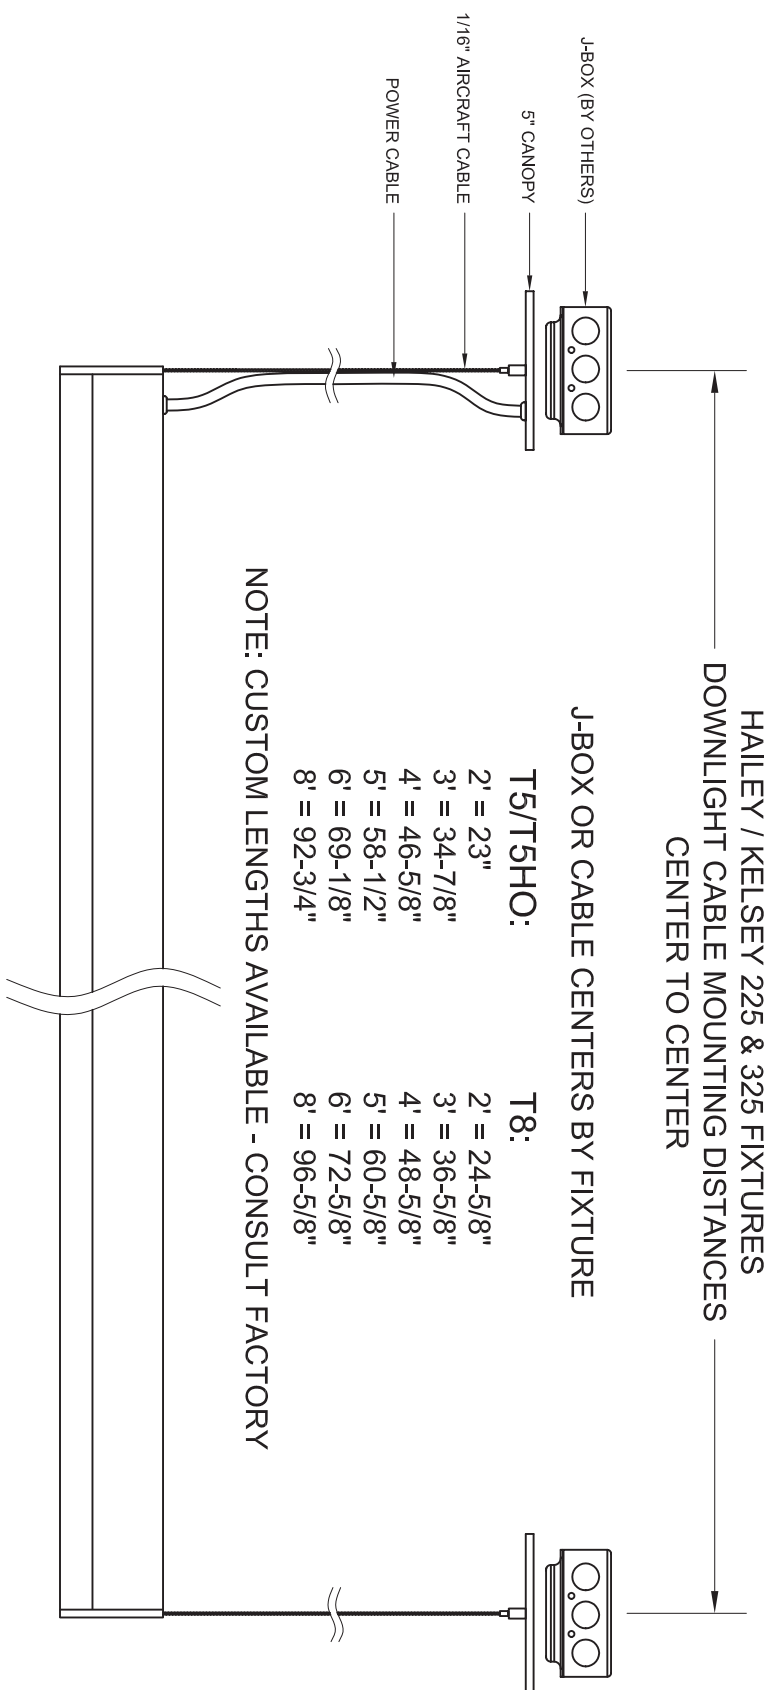

NOTES:

- 1) DIMENSIONS ARE FOR **INDIVIDUAL 225 AND 325 DOWNLIGHT** FIXTURES ONLY
- 2) DIMMING 225 FIXTURES WILL REQUIRE A POWER FEED FOR EACH LAMP*
- 3) CONSULT FACTORY WITH QUESTIONS OR SPECIFIC REQUESTS

*DIMMING BALLASTS HAVE RELATIVELY SHORT LEAD LENGTH LIMITATIONS - CONSULT FACTORY



BIRCHWOOD LIGHTING, INC.

1302 E. HUNTER AVE.
 SANTA ANA, CA 92705
 PHONE: 714.590.7118
 FAX: 714.590.7151

HAILEY / KELSEY CSS 225 & 325 DOWNLIGHT CABLE SPACING INFORMATION