


Cable Suspension System (CSS) - Rotational - HAILEY / KELSEY / KELSEY 225 AND 325 Fixtures

CABLE SPACING INFORMATION: INDIVIDUAL AND CONTINUOUS RUN FIXTURES

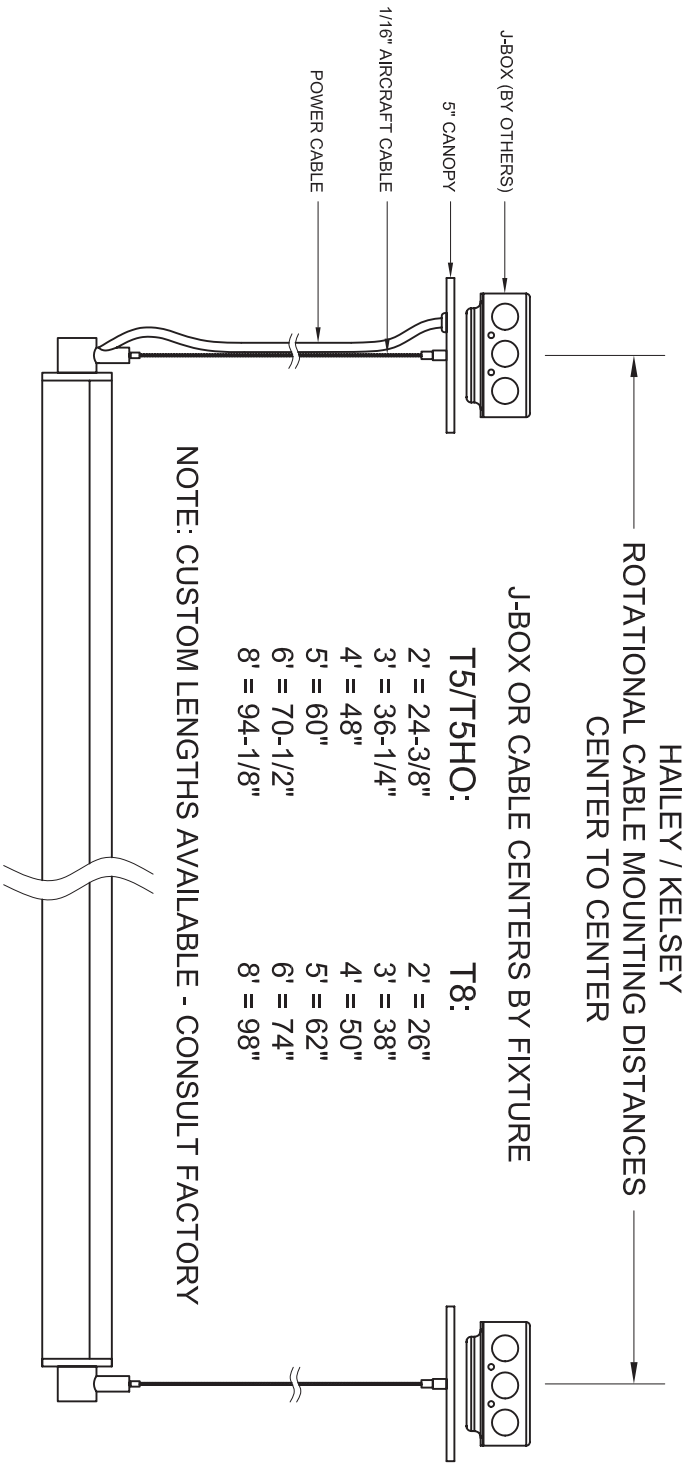

NOTES:

- 1) DIMENSIONS ARE FOR **INDIVIDUAL FIXTURES AND CONTINUOUS RUNS**
 - 2) CONTINUOUS RUN (CR) 325 AND INTEGRAL BALLAST 225 FIXTURES ARE TO BE WIRED THROUGH THE FIXTURES - CONSULT FACTORY IF AN ALTERNATE WIRING METHOD IS REQUIRED
 - 3) CONTINUOUS RUN (CR) REMOTE BALLAST 225 FIXTURES CAN HAVE UP TO THREE LAMPS POWERED WITH A SINGLE FEED*
 - 4) DIMMING 225 FIXTURES REQUIRE A POWER FEED FOR EVERY LAMP*
 - 5) CONSULT FACTORY WITH QUESTIONS OR SPECIFIC REQUESTS
- *REMOTE BALLAST DIMMING FIXTURES REQUIRE ONE POWER FEED PER LAMP - DIMMING BALLASTS HAVE RELATIVELY SHORT LEAD LENGTH LIMITATIONS - CONSULT FACTORY



BIRCHWOOD LIGHTING, INC.

1302 E. HUNTER AVE.
SANTA ANA, CA 92705
PHONE: 714.550.7118
FAX: 714.550.7151

HAILEY / KELSEY CSS ROTATIONAL CABLE SPACING INFORMATION